


CONFIRM IF ANY DOUBT

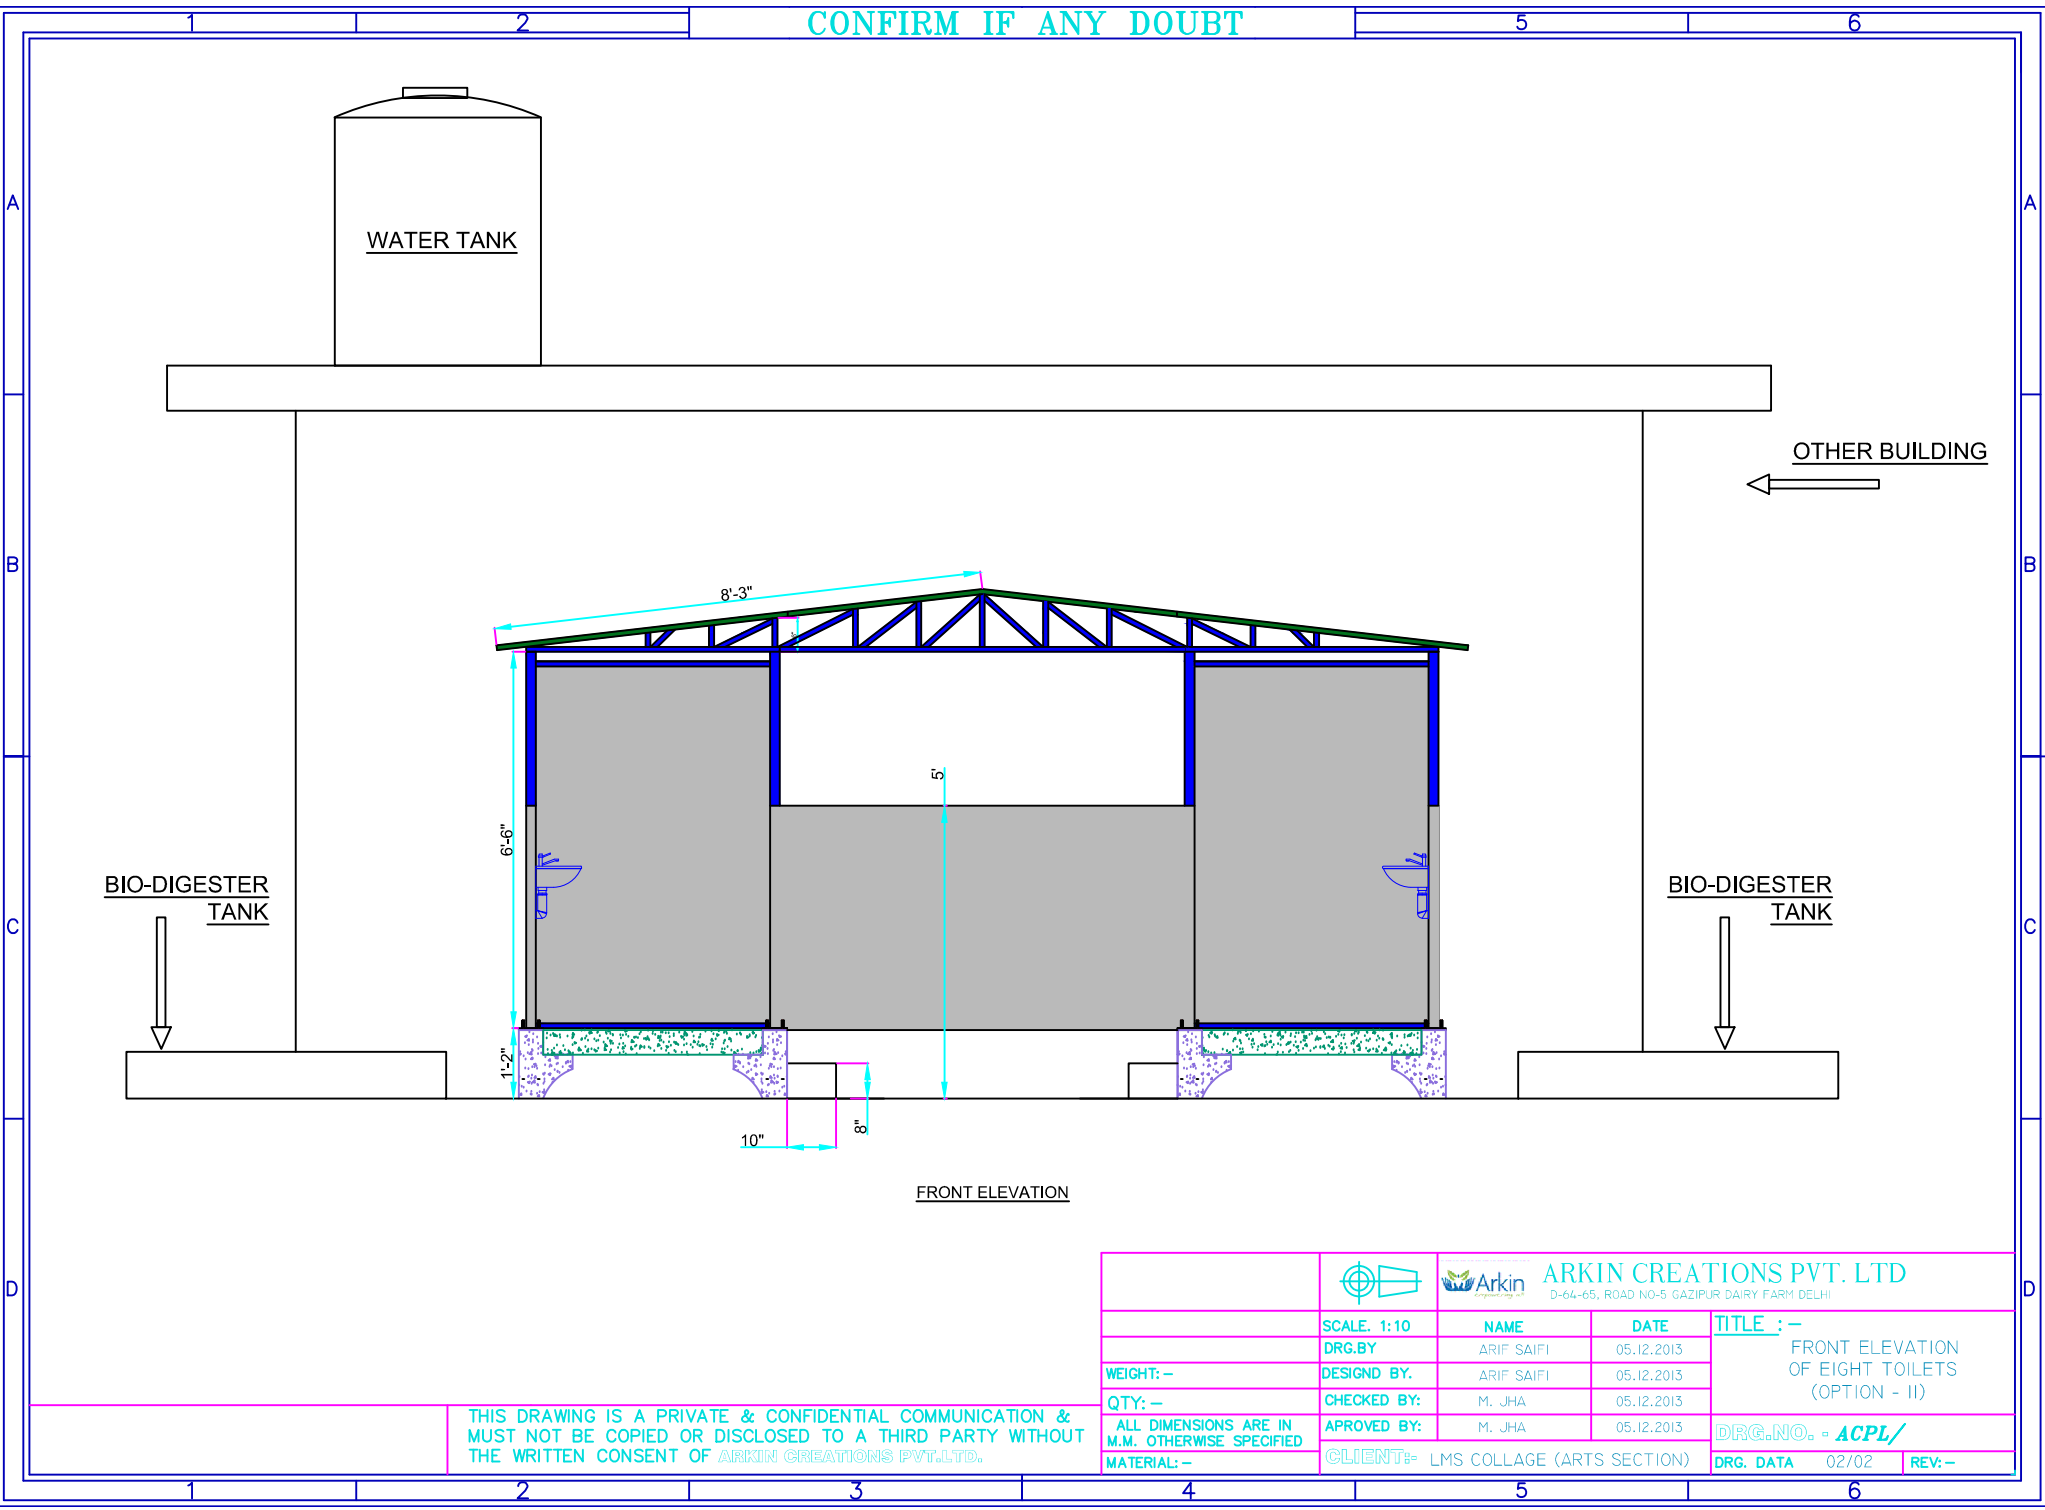

FRONT ELEVATION

		<b>ARKIN CREATIONS PVT. LTD</b> D-64-65, ROAD NO-5 GAZIPUR DAIRY FARM DELHI	
		SCALE: 1:10	TITLE :-
DRG.BY	NAME	DATE	FRONT ELEVATION OF EIGHT TOILETS (OPTION - II)
DESIGND BY	ARIF SAIFI	05.12.2013	
QTY: -	CHECKED BY:	05.12.2013	
ALL DIMENSIONS ARE IN M.M. OTHERWISE SPECIFIED	APPROVED BY:	M. JHA	05.12.2013
MATERIAL: -	CLIENT:-	LMS COLLAGE (ARTS SECTION)	DRG.NO. = ACPL/
		DRG. DATA	02/02
		REV: -	

THIS DRAWING IS A PRIVATE & CONFIDENTIAL COMMUNICATION & MUST NOT BE COPIED OR DISCLOSED TO A THIRD PARTY WITHOUT THE WRITTEN CONSENT OF ARKIN CREATIONS PVT.LTD.